


Control Room

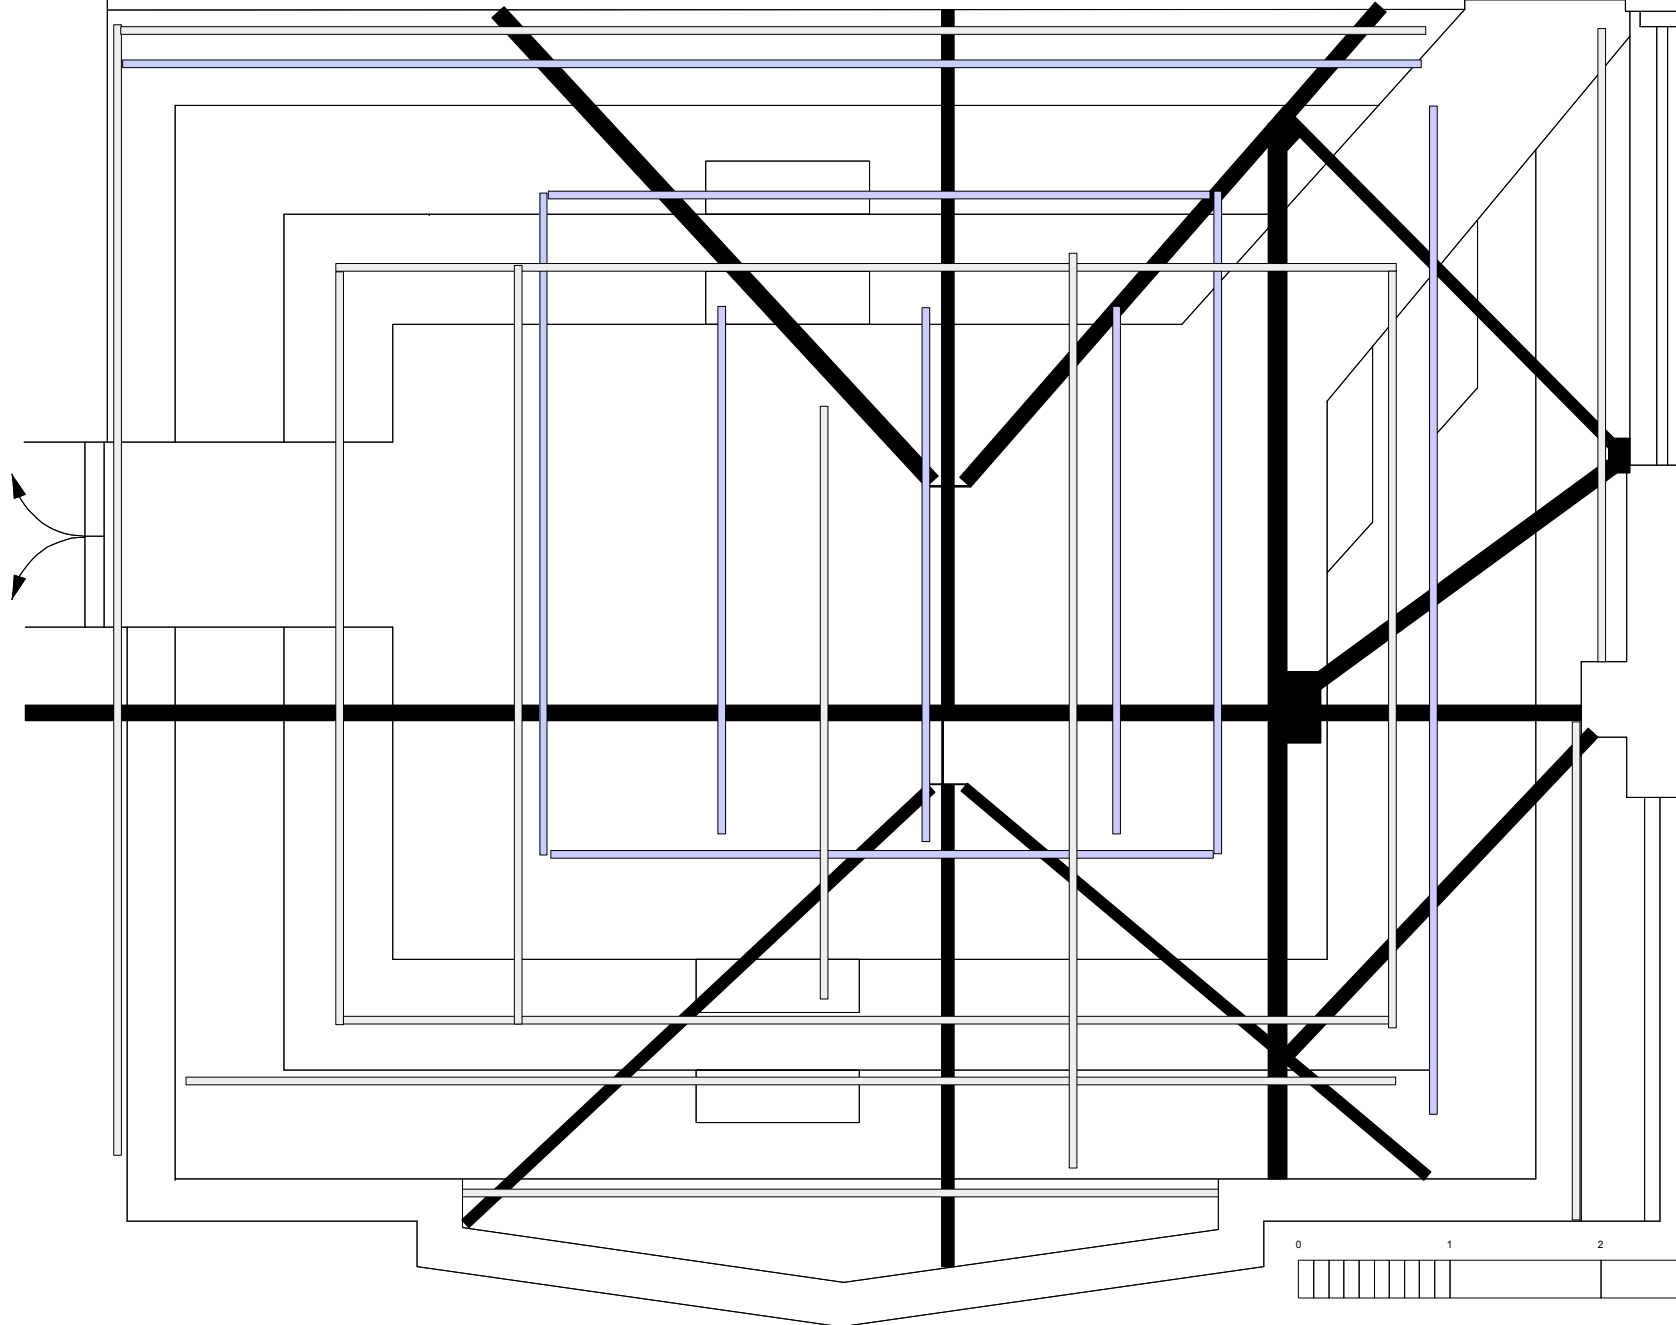

- Bar @ 3300 approx
- Bar @ roof height (see sections)
- Scaff Bar \varnothing 50 mm

Citizens Theatre
Circle Studio taken from 1:25 drawings made 2003
Scale 1:50 @A4 Made 8/04 SJ.



nb: all measurements taken from existing plans which are not 100% accurate - use only as a guide