


Citizens Theatre - Section@AA Version 1.0
Circle Studio taken from 1:25 drawings made 2003
Scale 1:50 @A4 Made 8/04 SJ.

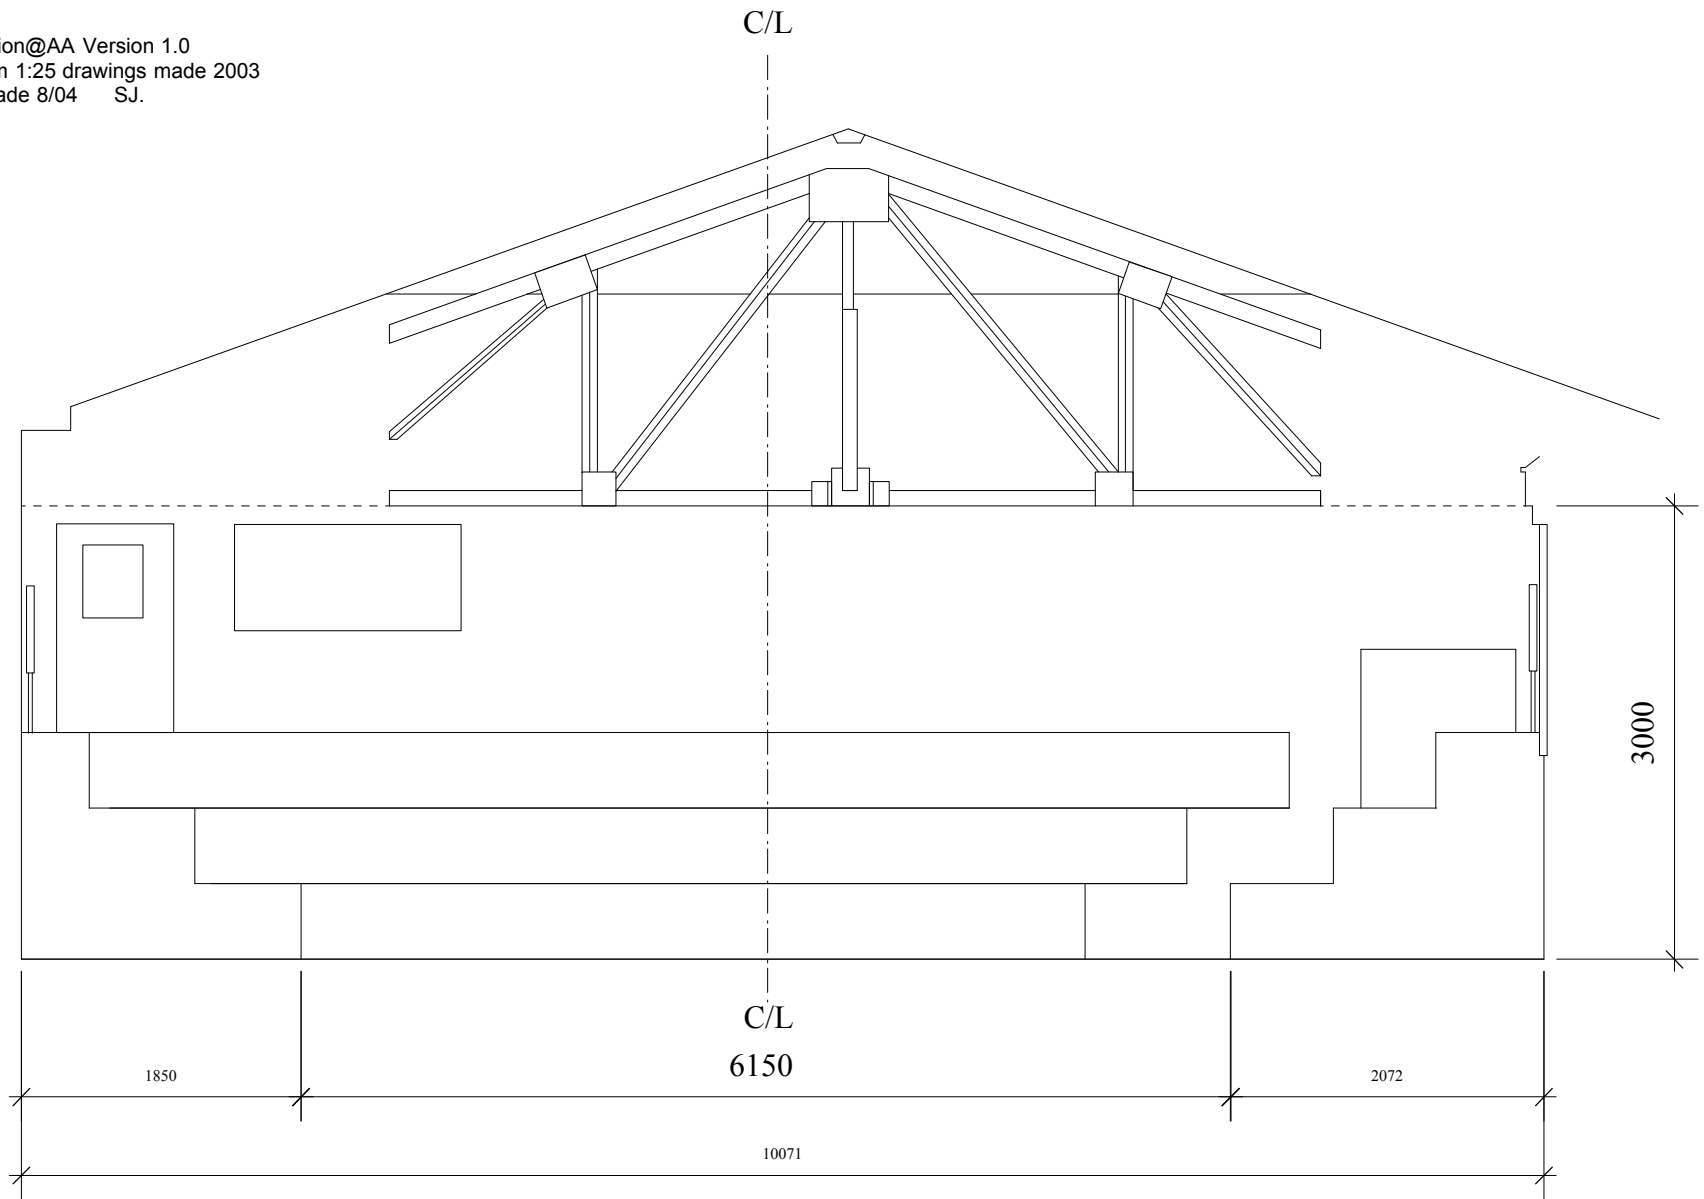

nb: all measurements taken from existing plans which
are not 100% accurate - use only as a guide