


Citizens Theatre Section
 Scale 1:100@A4
 Version 1.0
 Date:29/04/04
 S.Jenkins

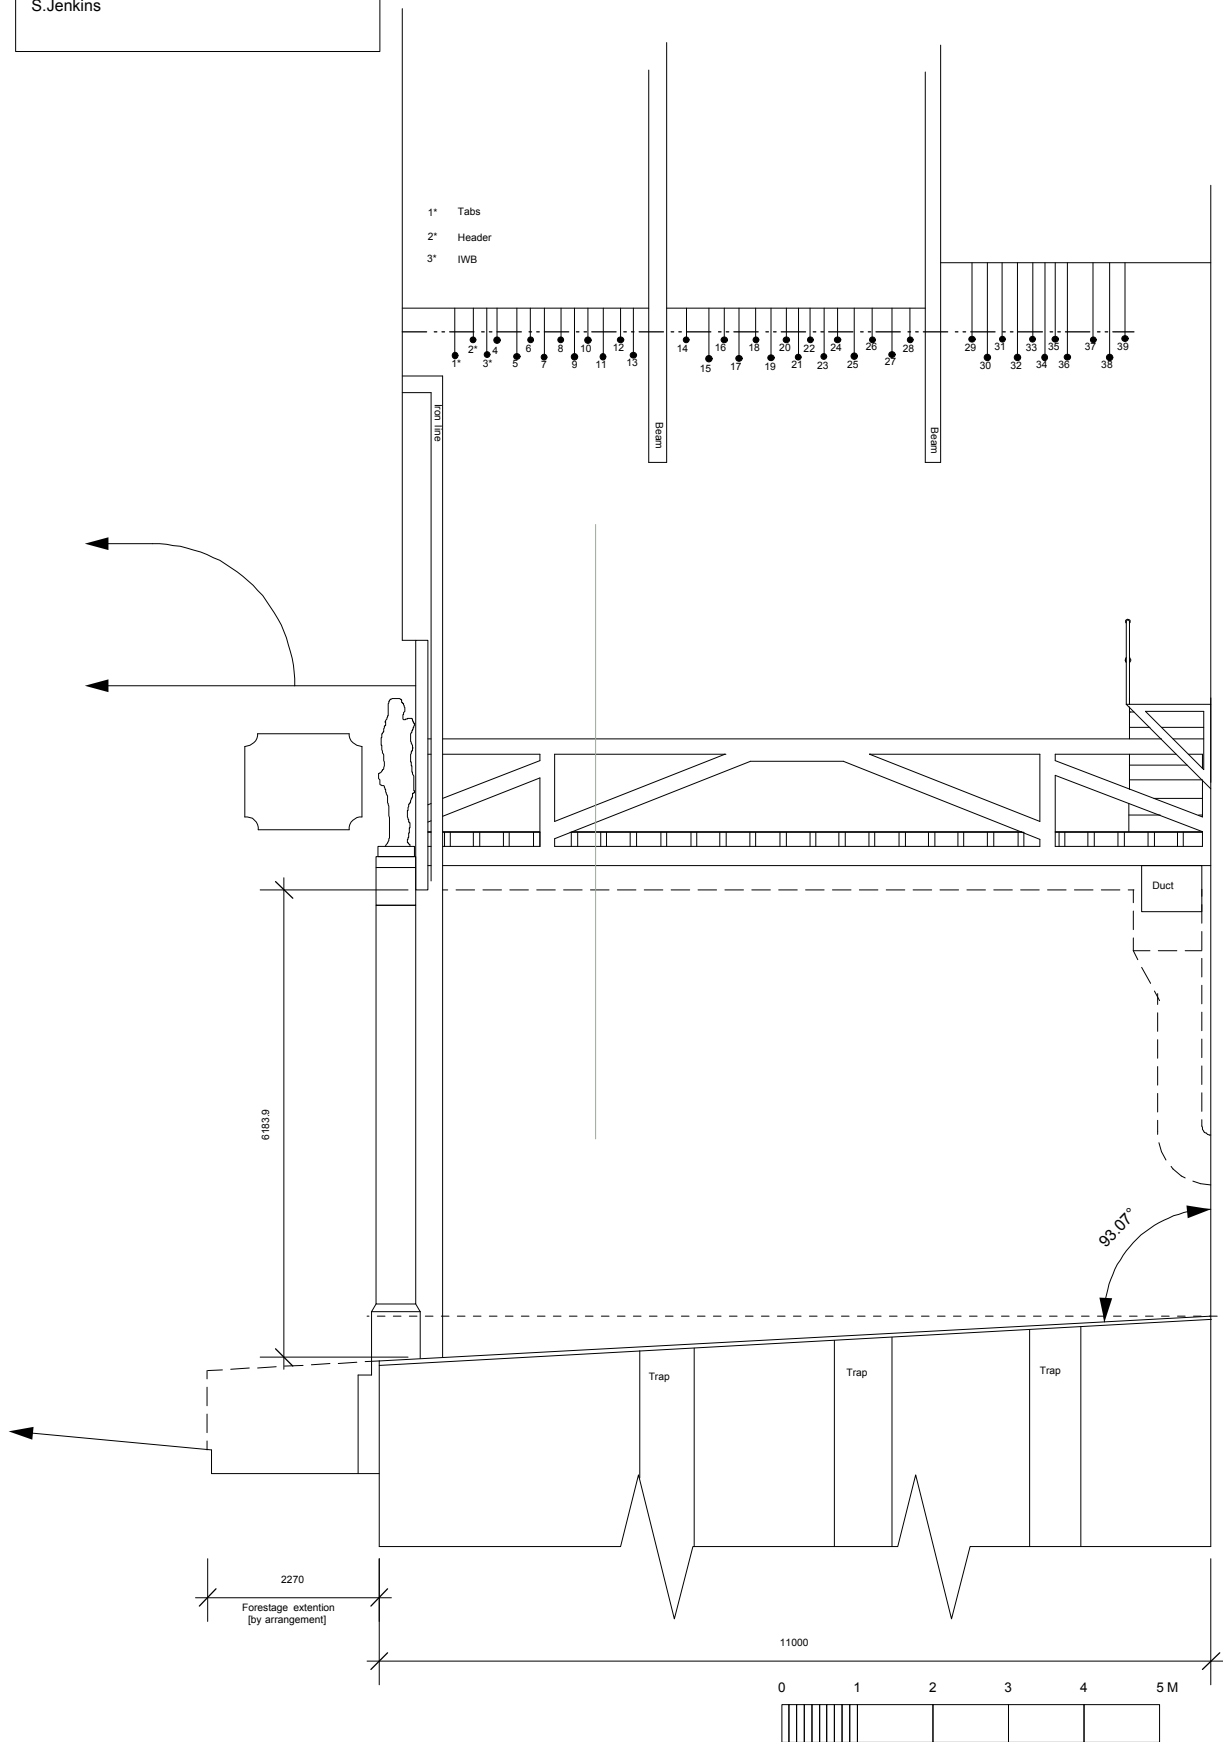

nb: all measurements taken from existing plans which are not 100% accurate - use only as a guide.