


revision:	
checked:	
drawing title:	
location:	Citizens Theatre Ltd 110 Gorbals Street Glasgow G5 9DS
view:	Main Stage Plan
revision:	
drawn by:	Edwin Gray
date:	
scale:	1:25 @ A0

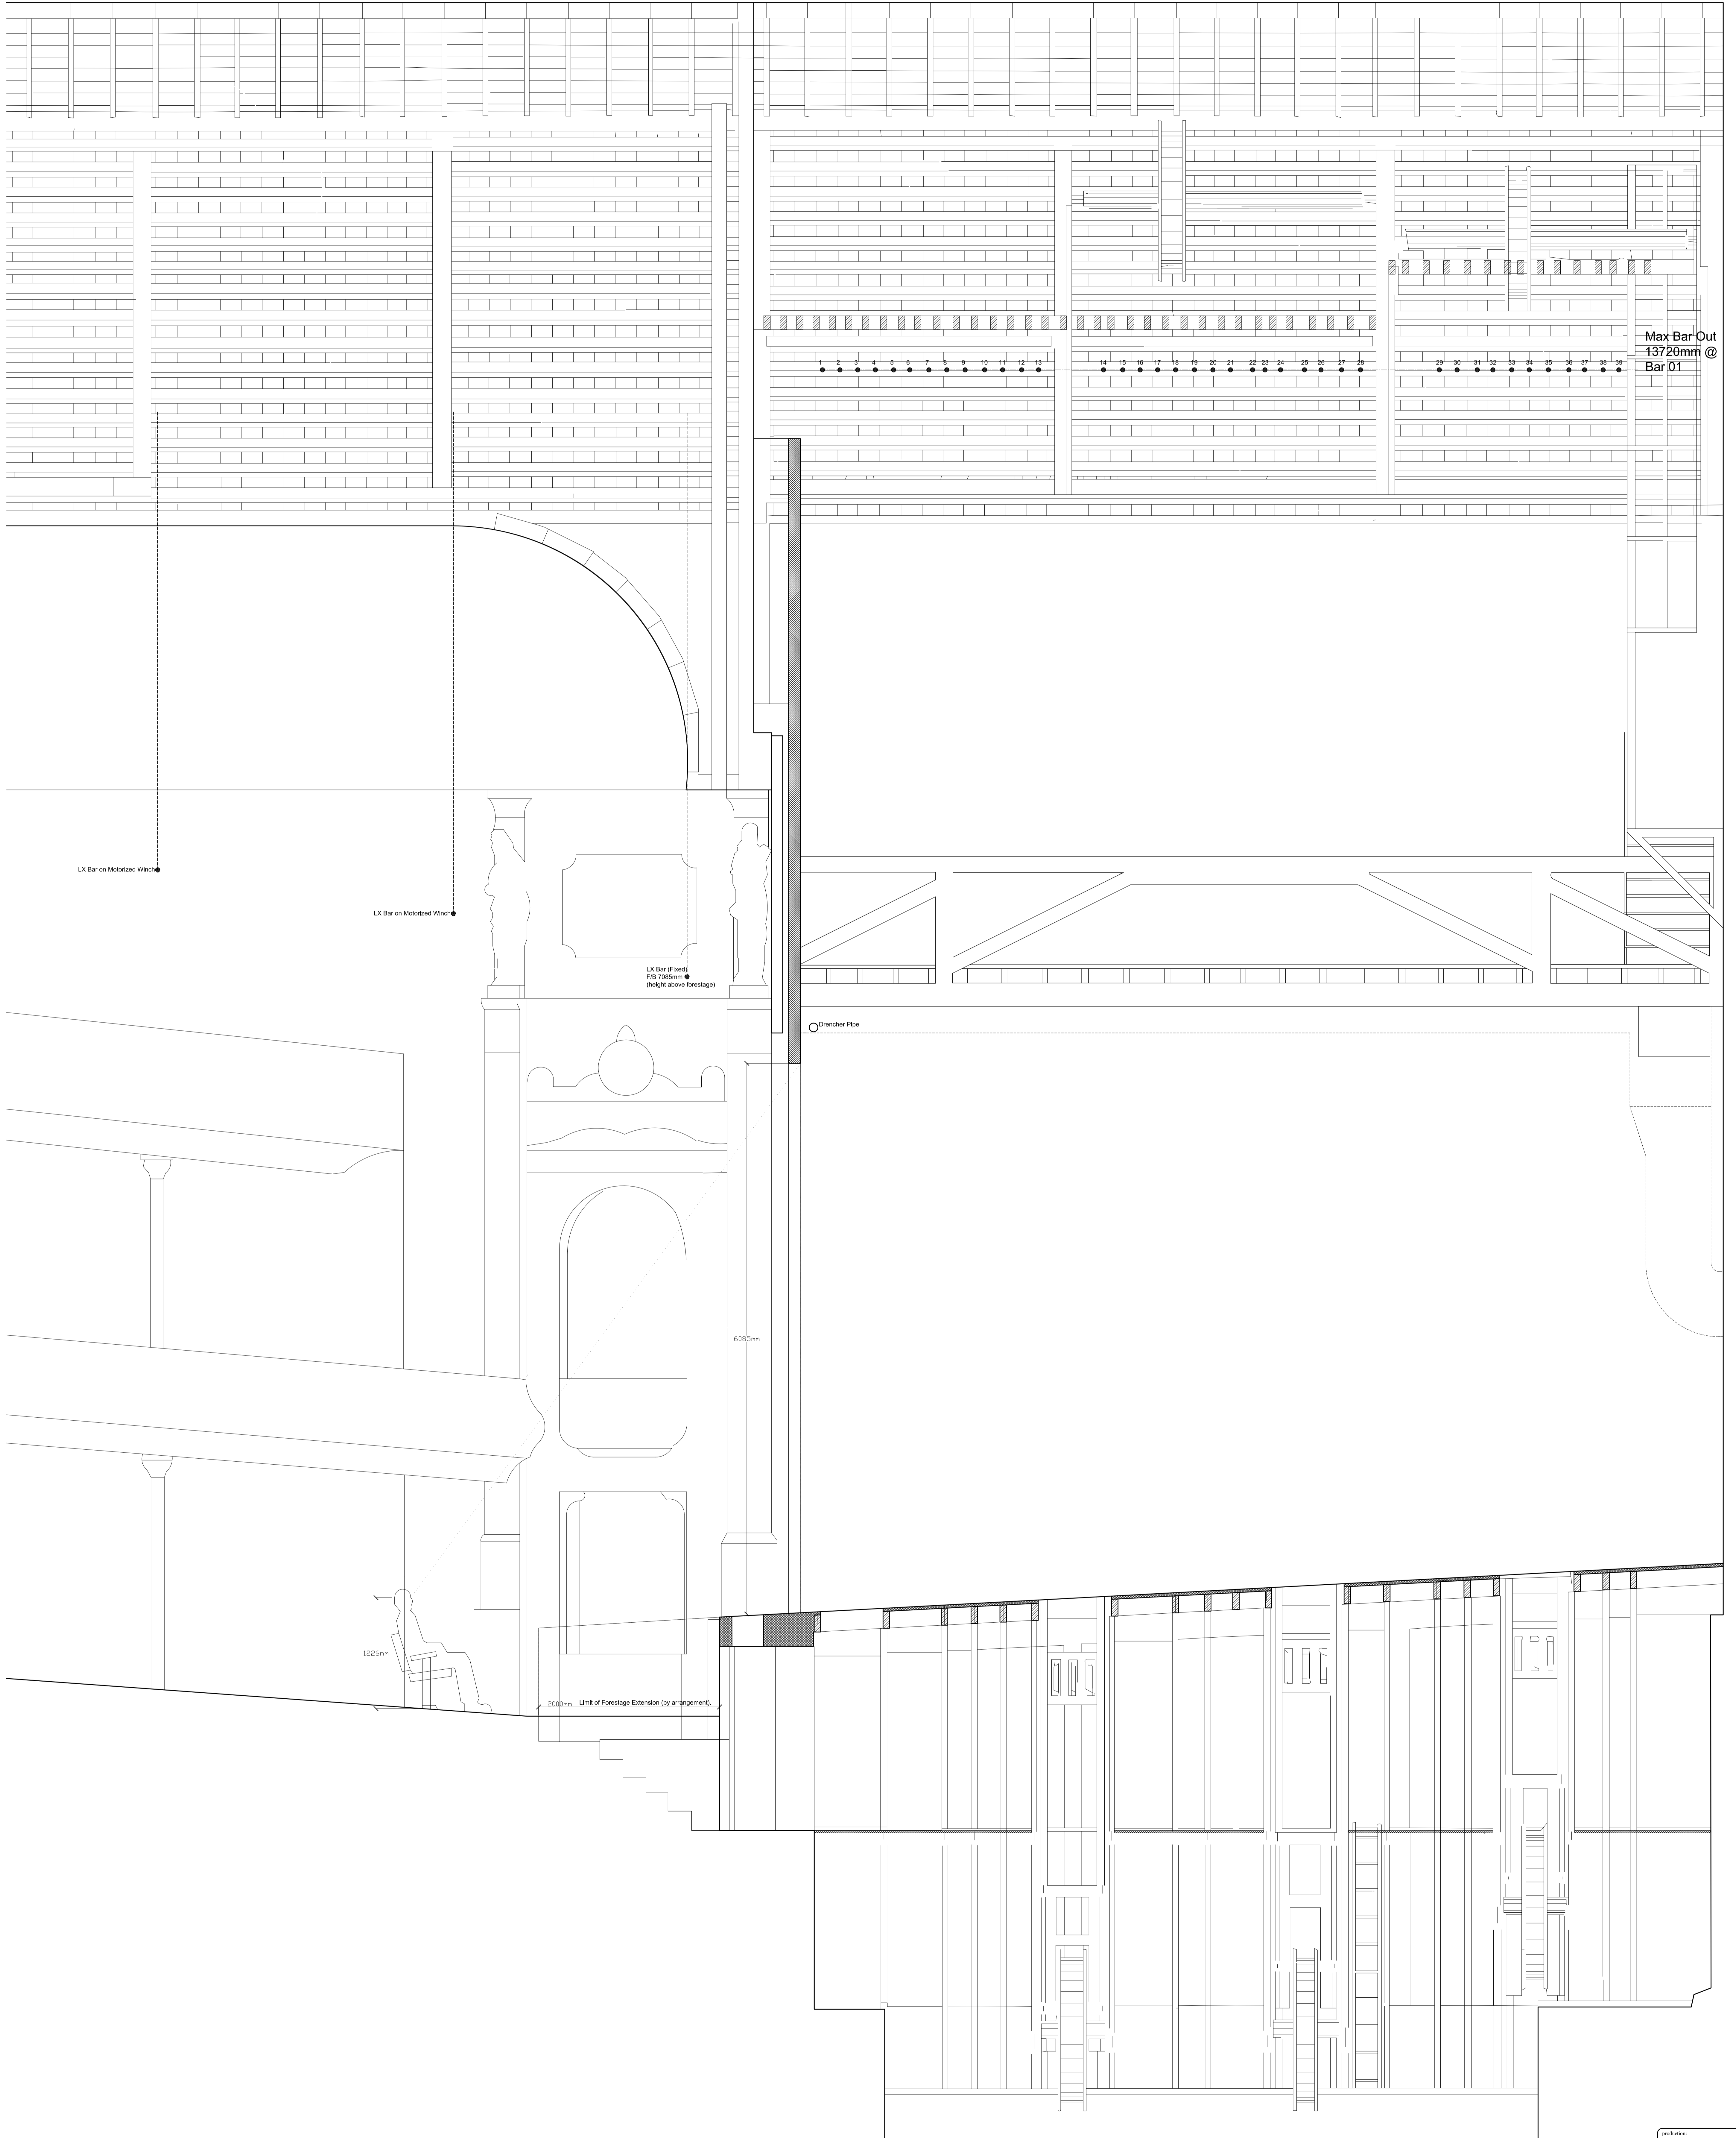

production:	
concept:	
showing title:	
location:	Citizens Theatre Ltd 119 Gorbals Street Glasgow G5 9DS
title:	Main Stage Section
revision:	4th revision
drawn by:	Euan Gray
date:	
scale:	1:25 @ A0