


Citizens Theatre - Main Stage Plan

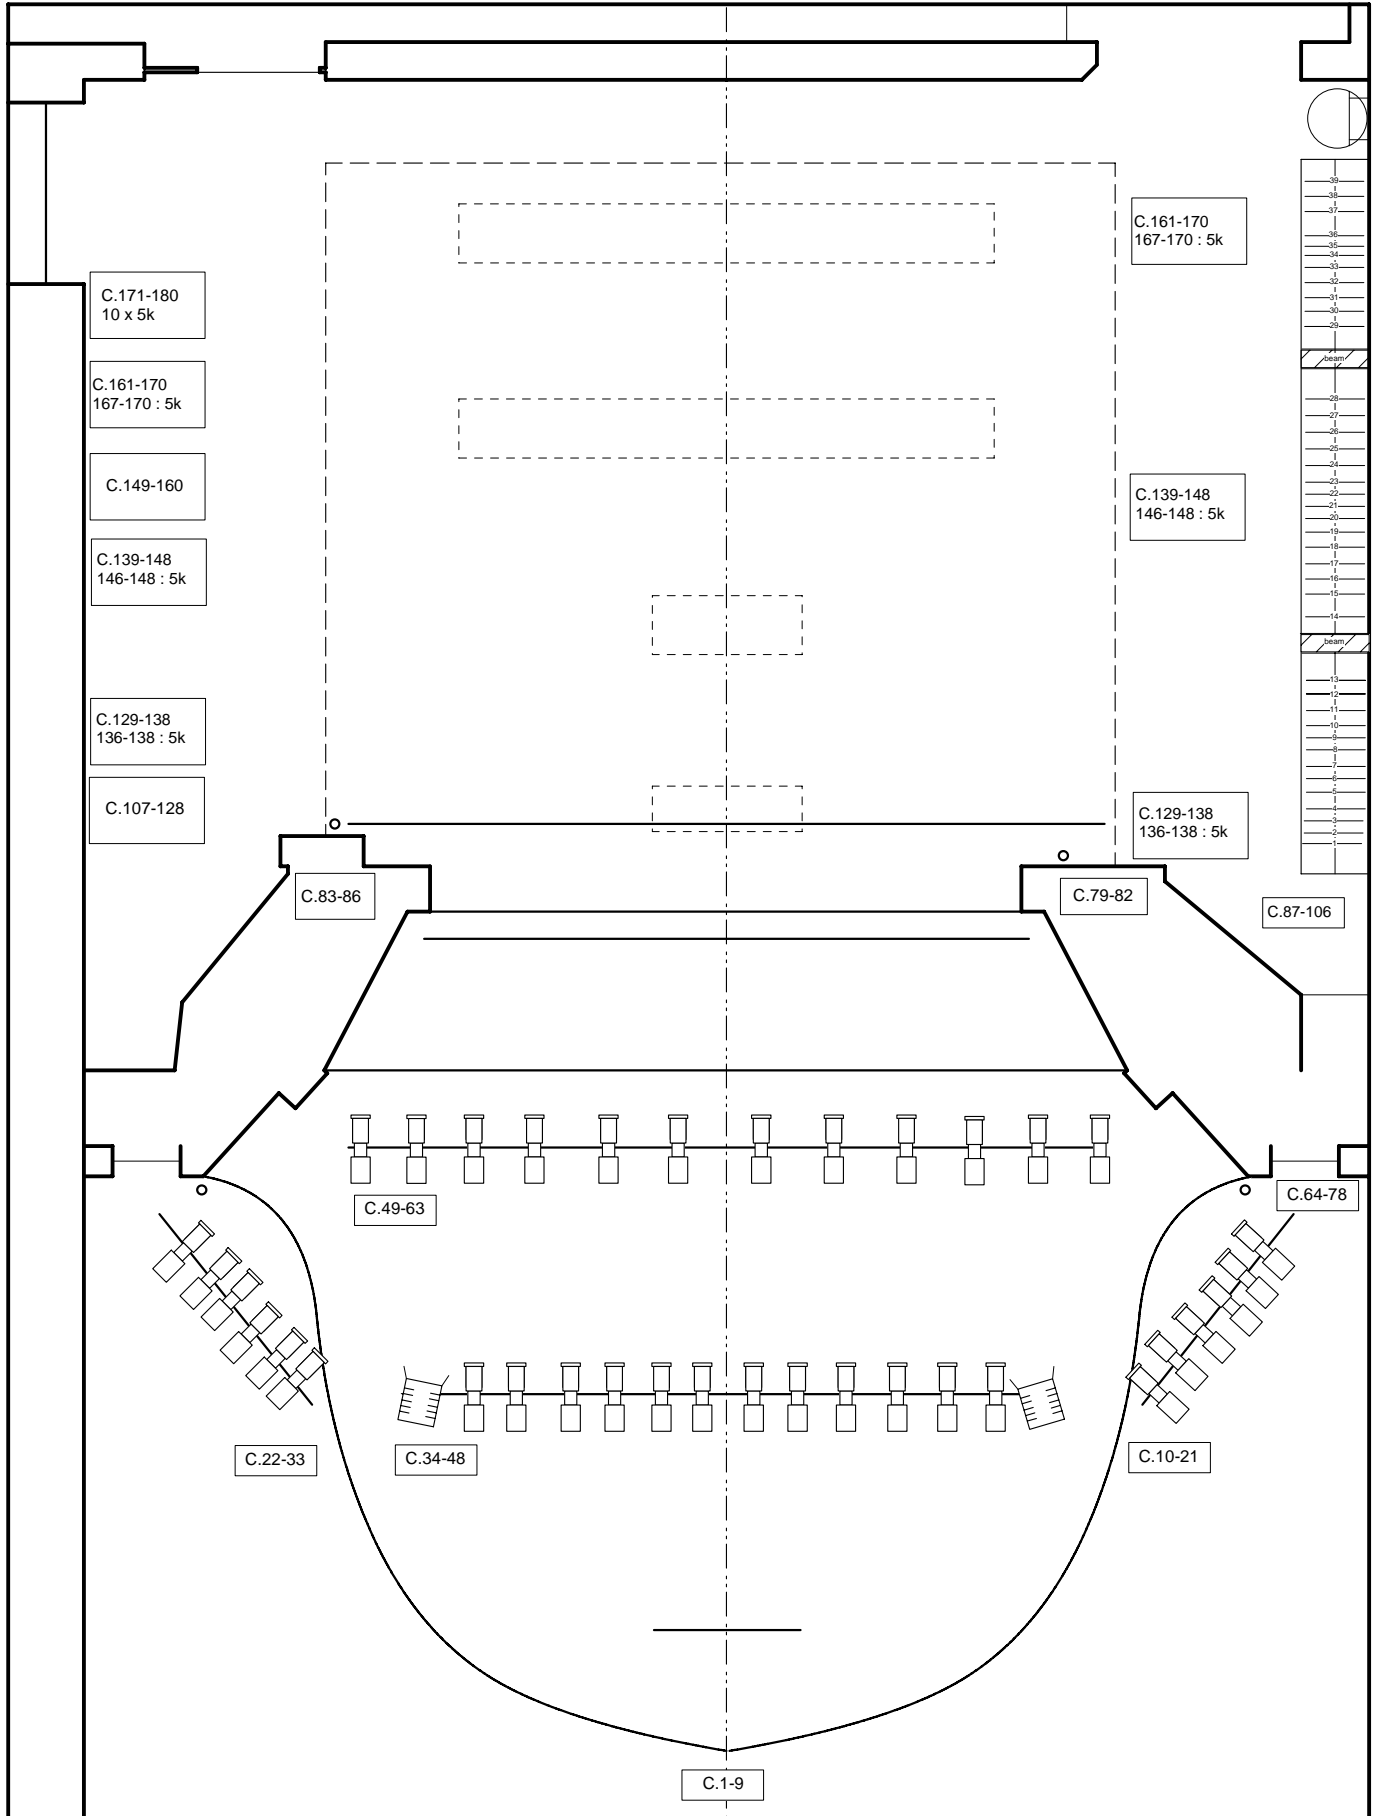

Lee winsor 11-26 36	Lee winsor 16-30 12	T/Spot 10	19 deg Source 4 10	26 deg Source 4 18	243-2k fresnel 12	223 - 1k fresnel 18	Par 64 50	Alto 2.5k fresnel 6	5K - fresnel 4	Teatro 1k flood 18	

nb: all measurements taken from existing plans which are not 100% accurate - use only as a guide.
The FOH rig is usually like this but it does/can be modified